







Crossing

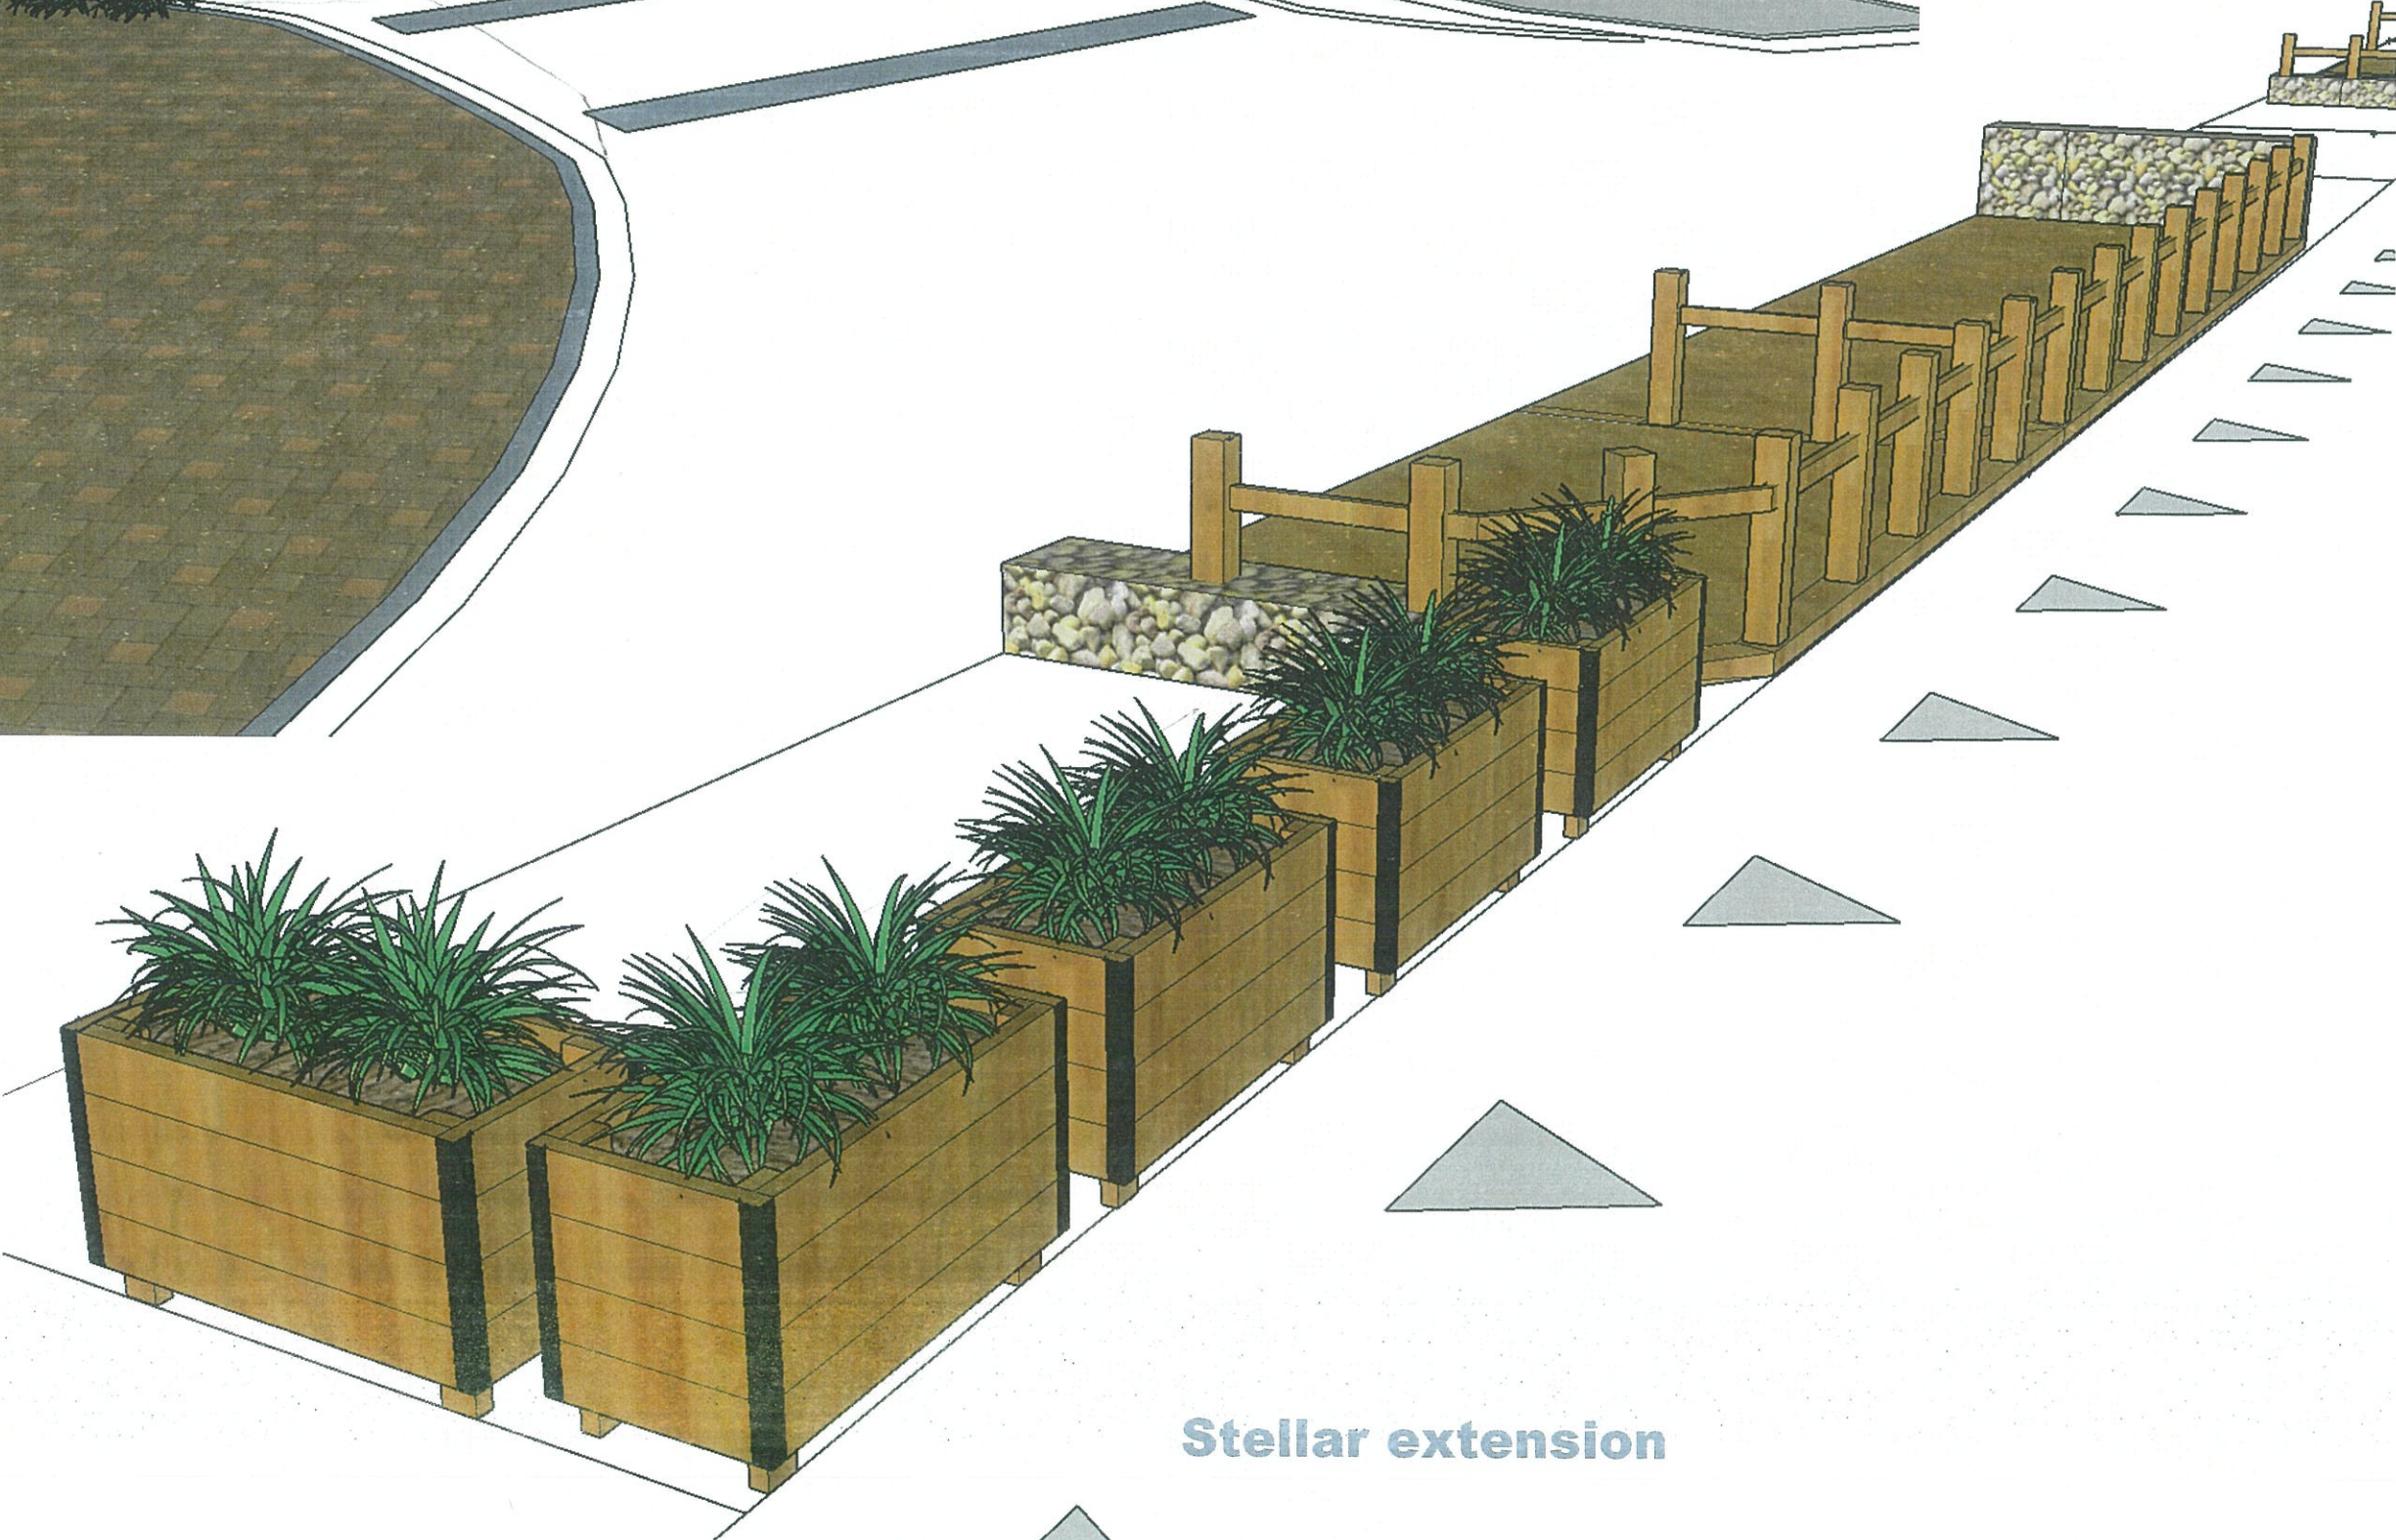

Stellar extension

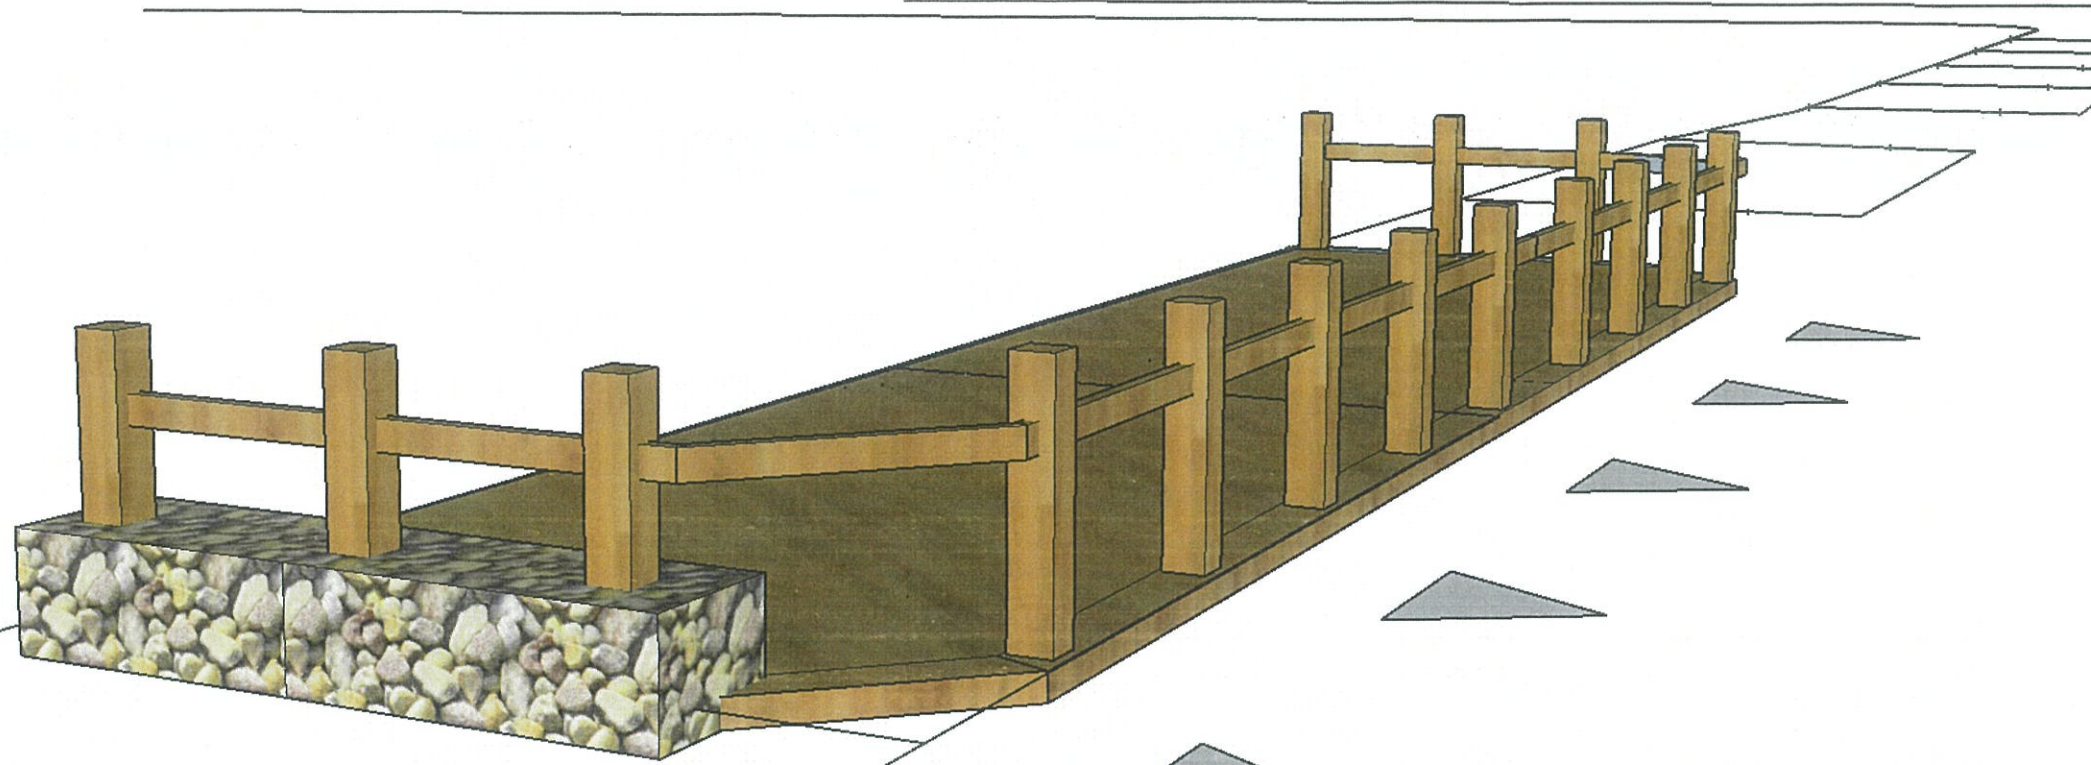

East eats

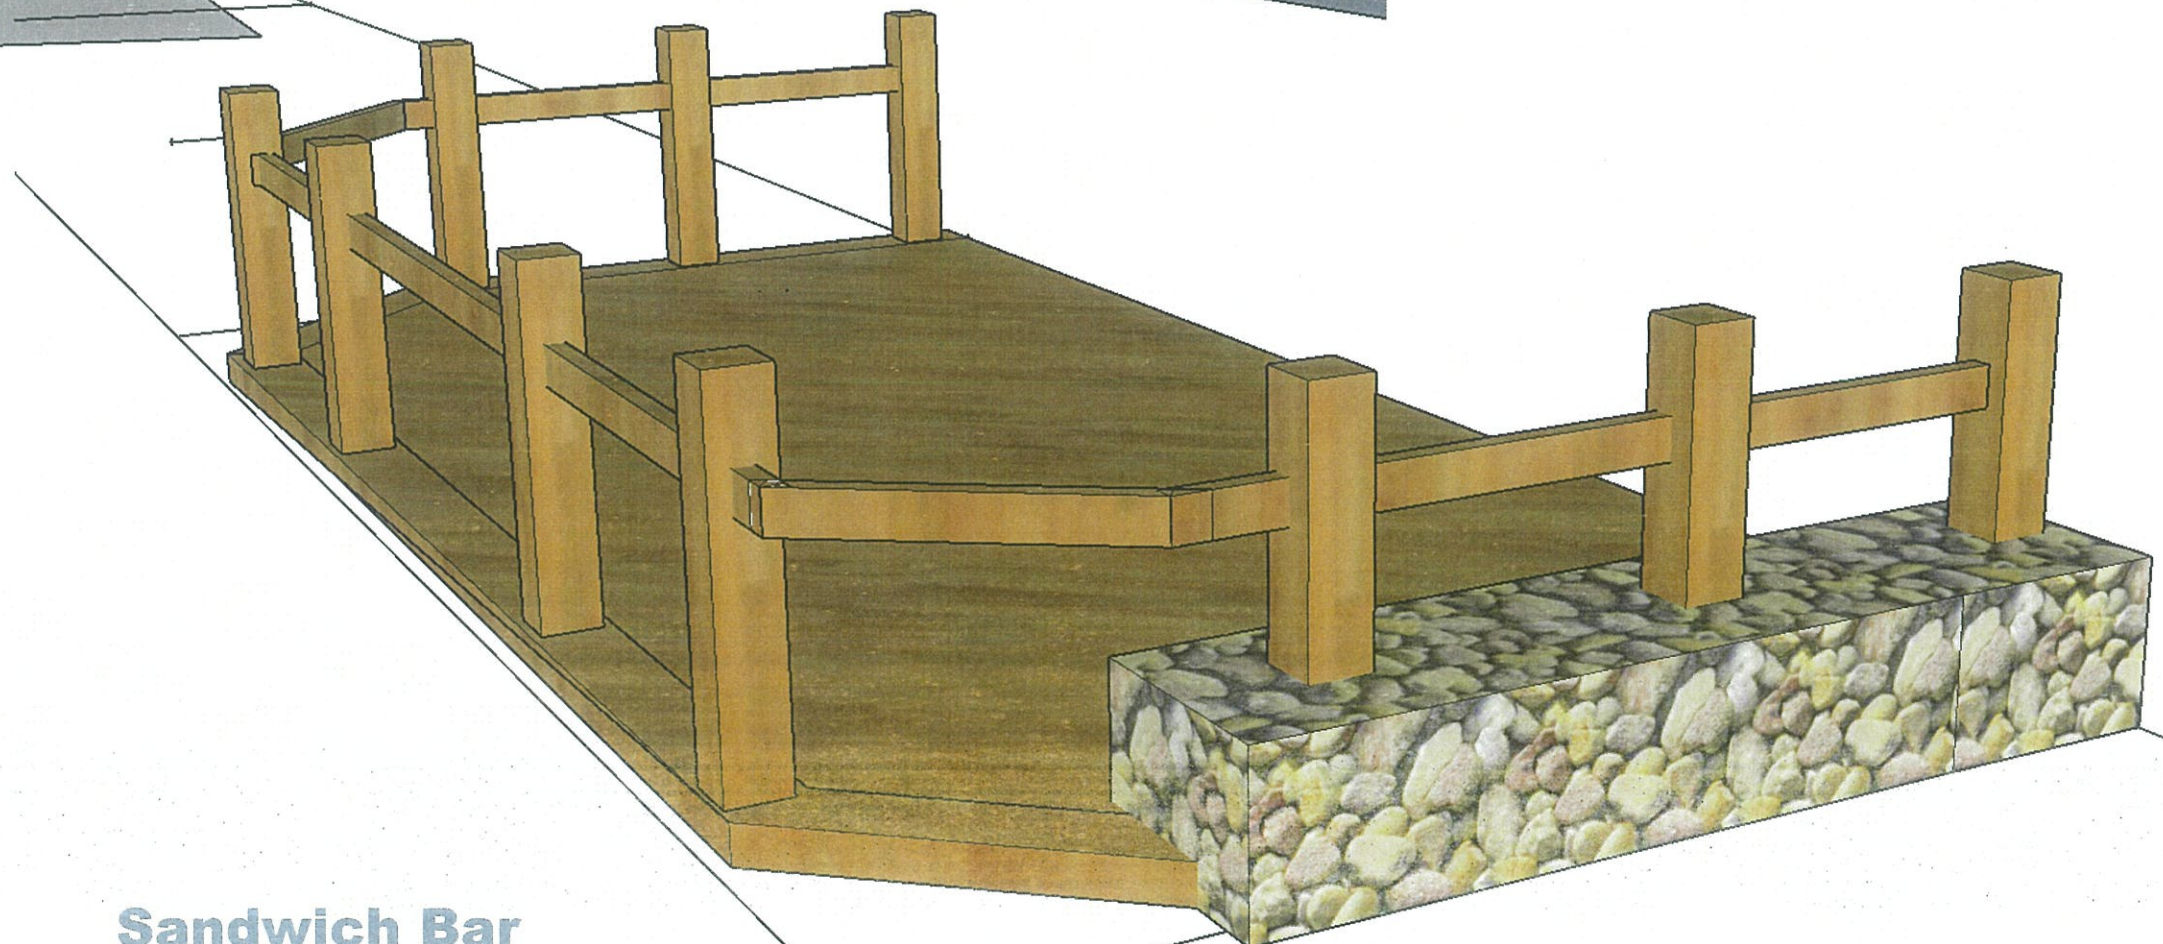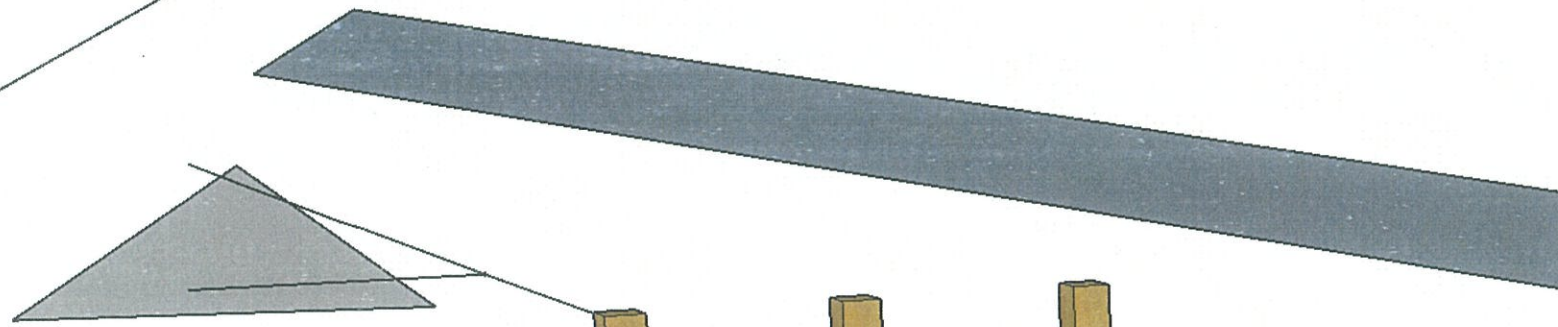

Sandwich Bar



Proposed Temporary Streetscape Alterations to Revell Street, Hokitika

WESTLAND DISTRICT
COUNCIL

Concept: #3

Issue: For approval
Date: 27/07/21

Scale: Not to scale
Drawn: Simon Eyre

